





10'-0" CEILING HEIGHT ON MAIN LEVEL UNLESS NOTED OTHERWISE

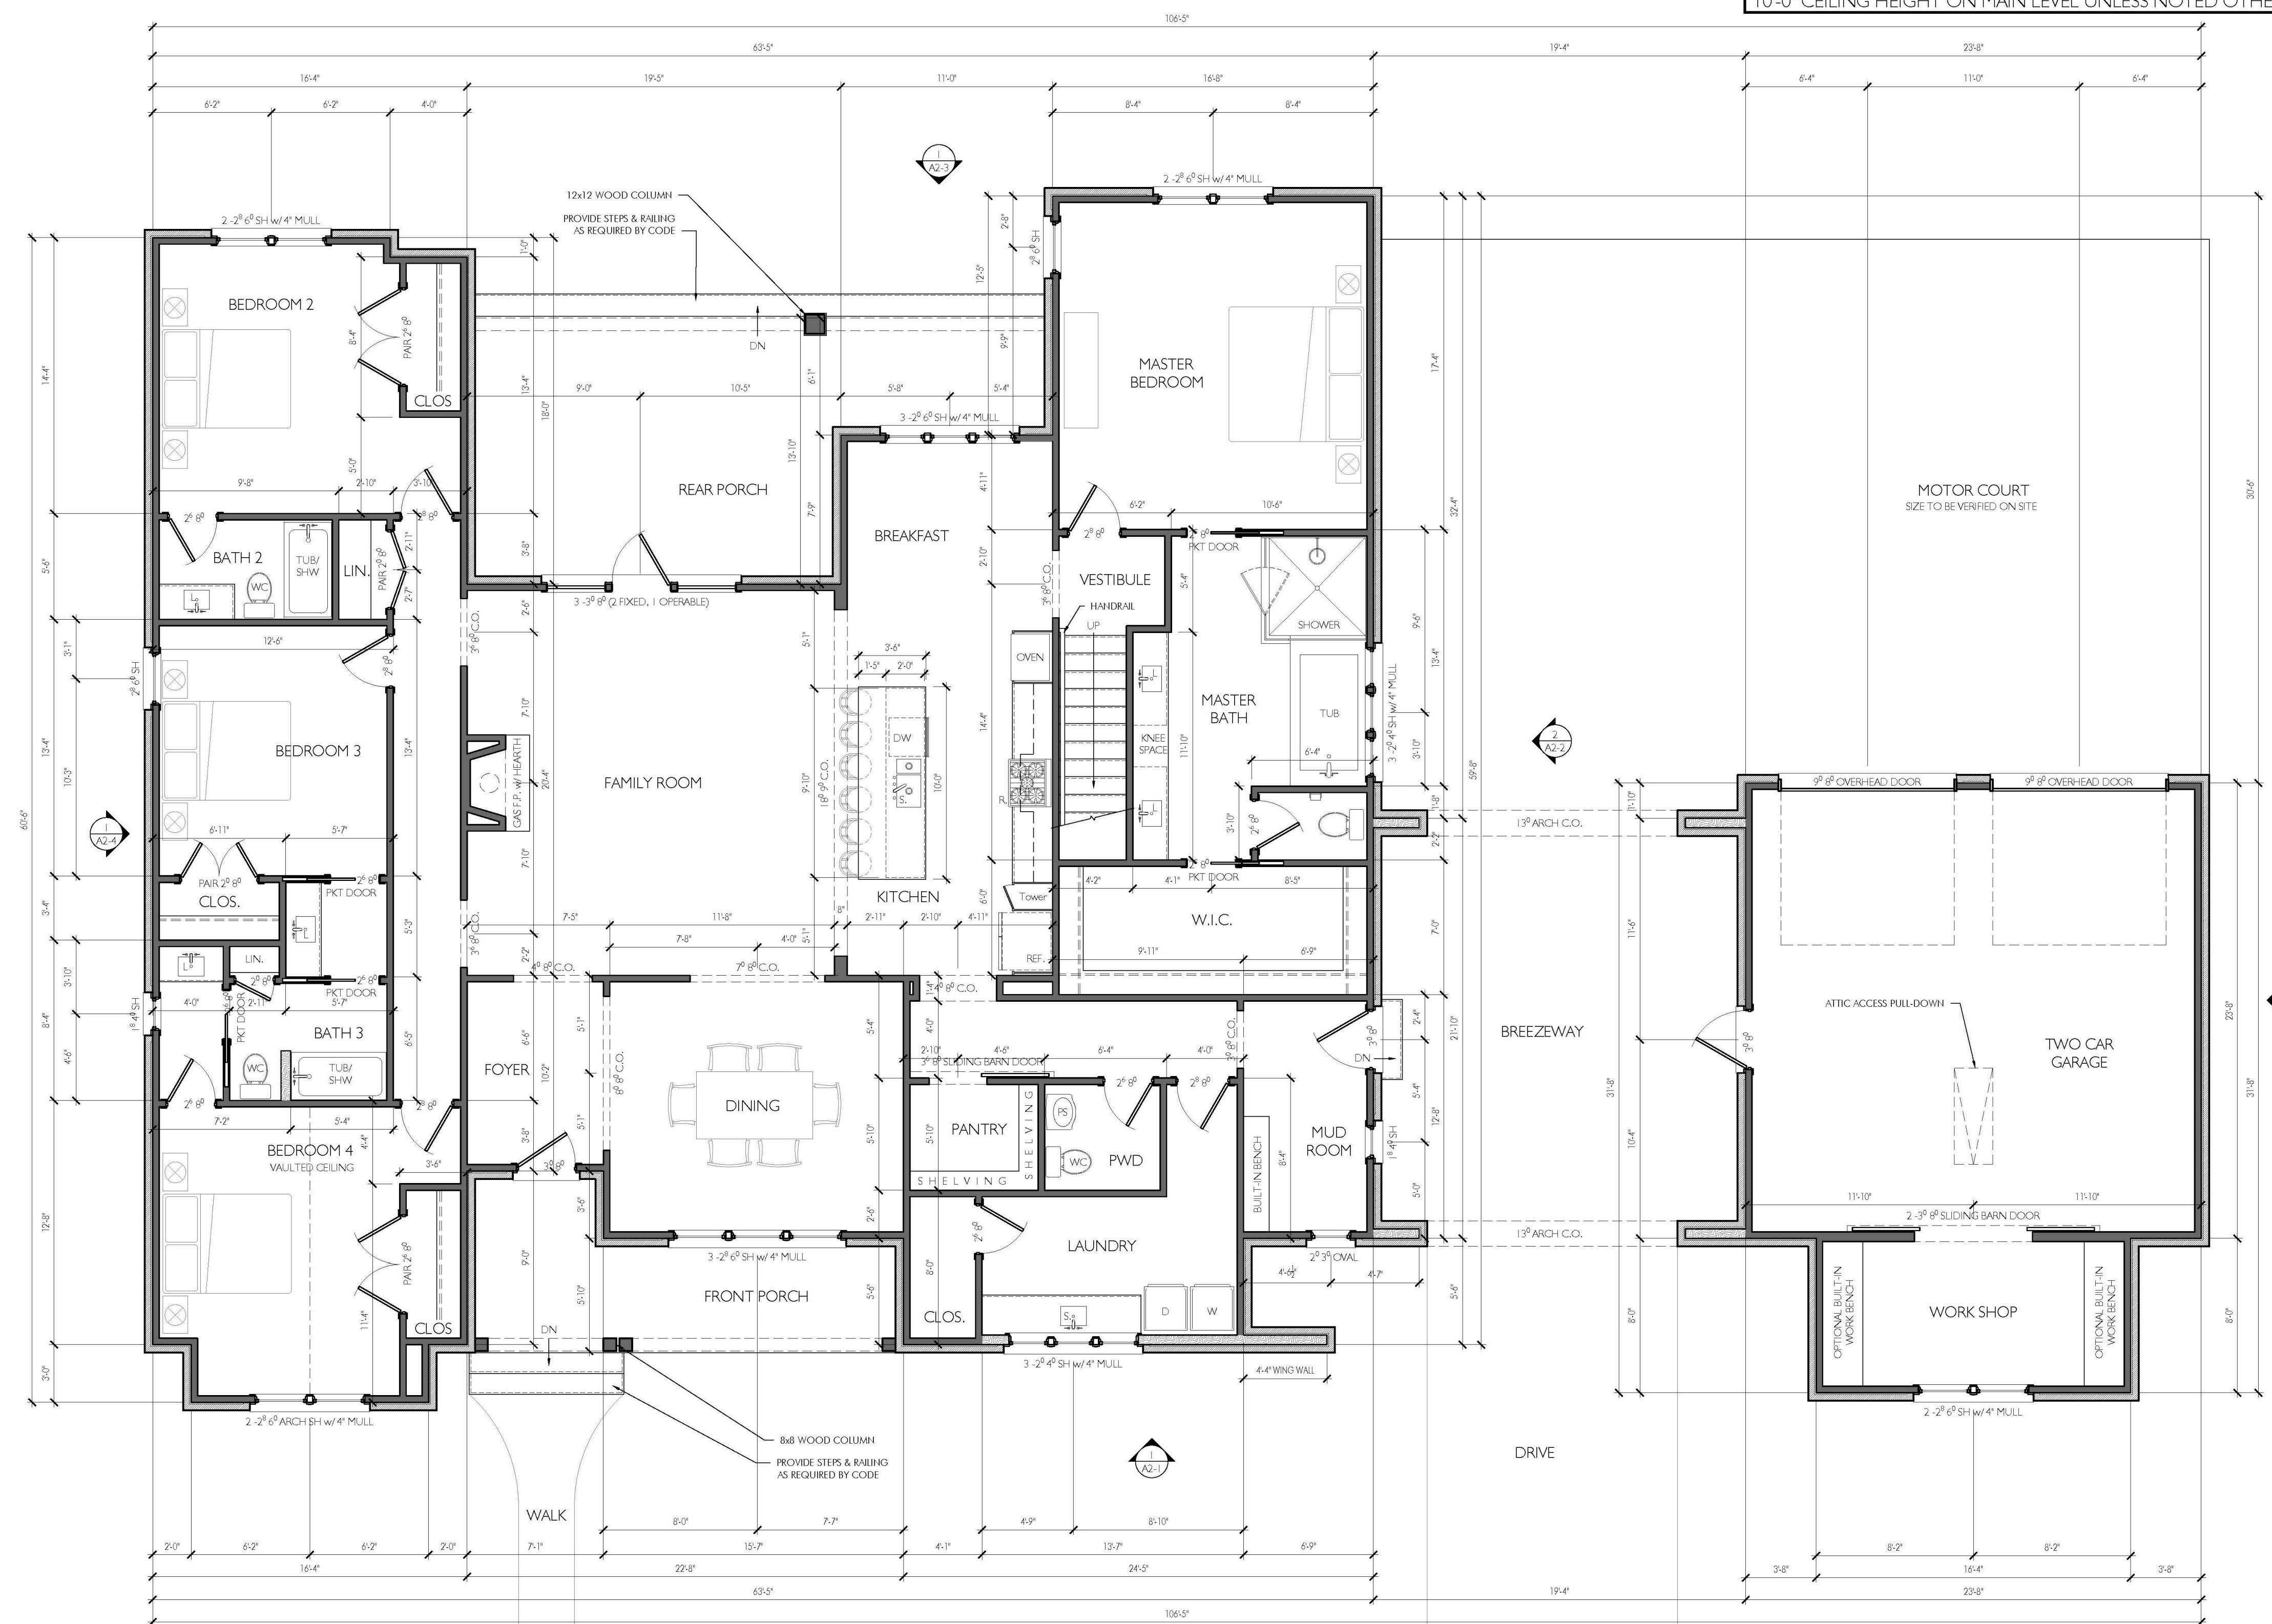

1 MAIN LEVEL FLOOR PLAN
1/4" = 1'-0"

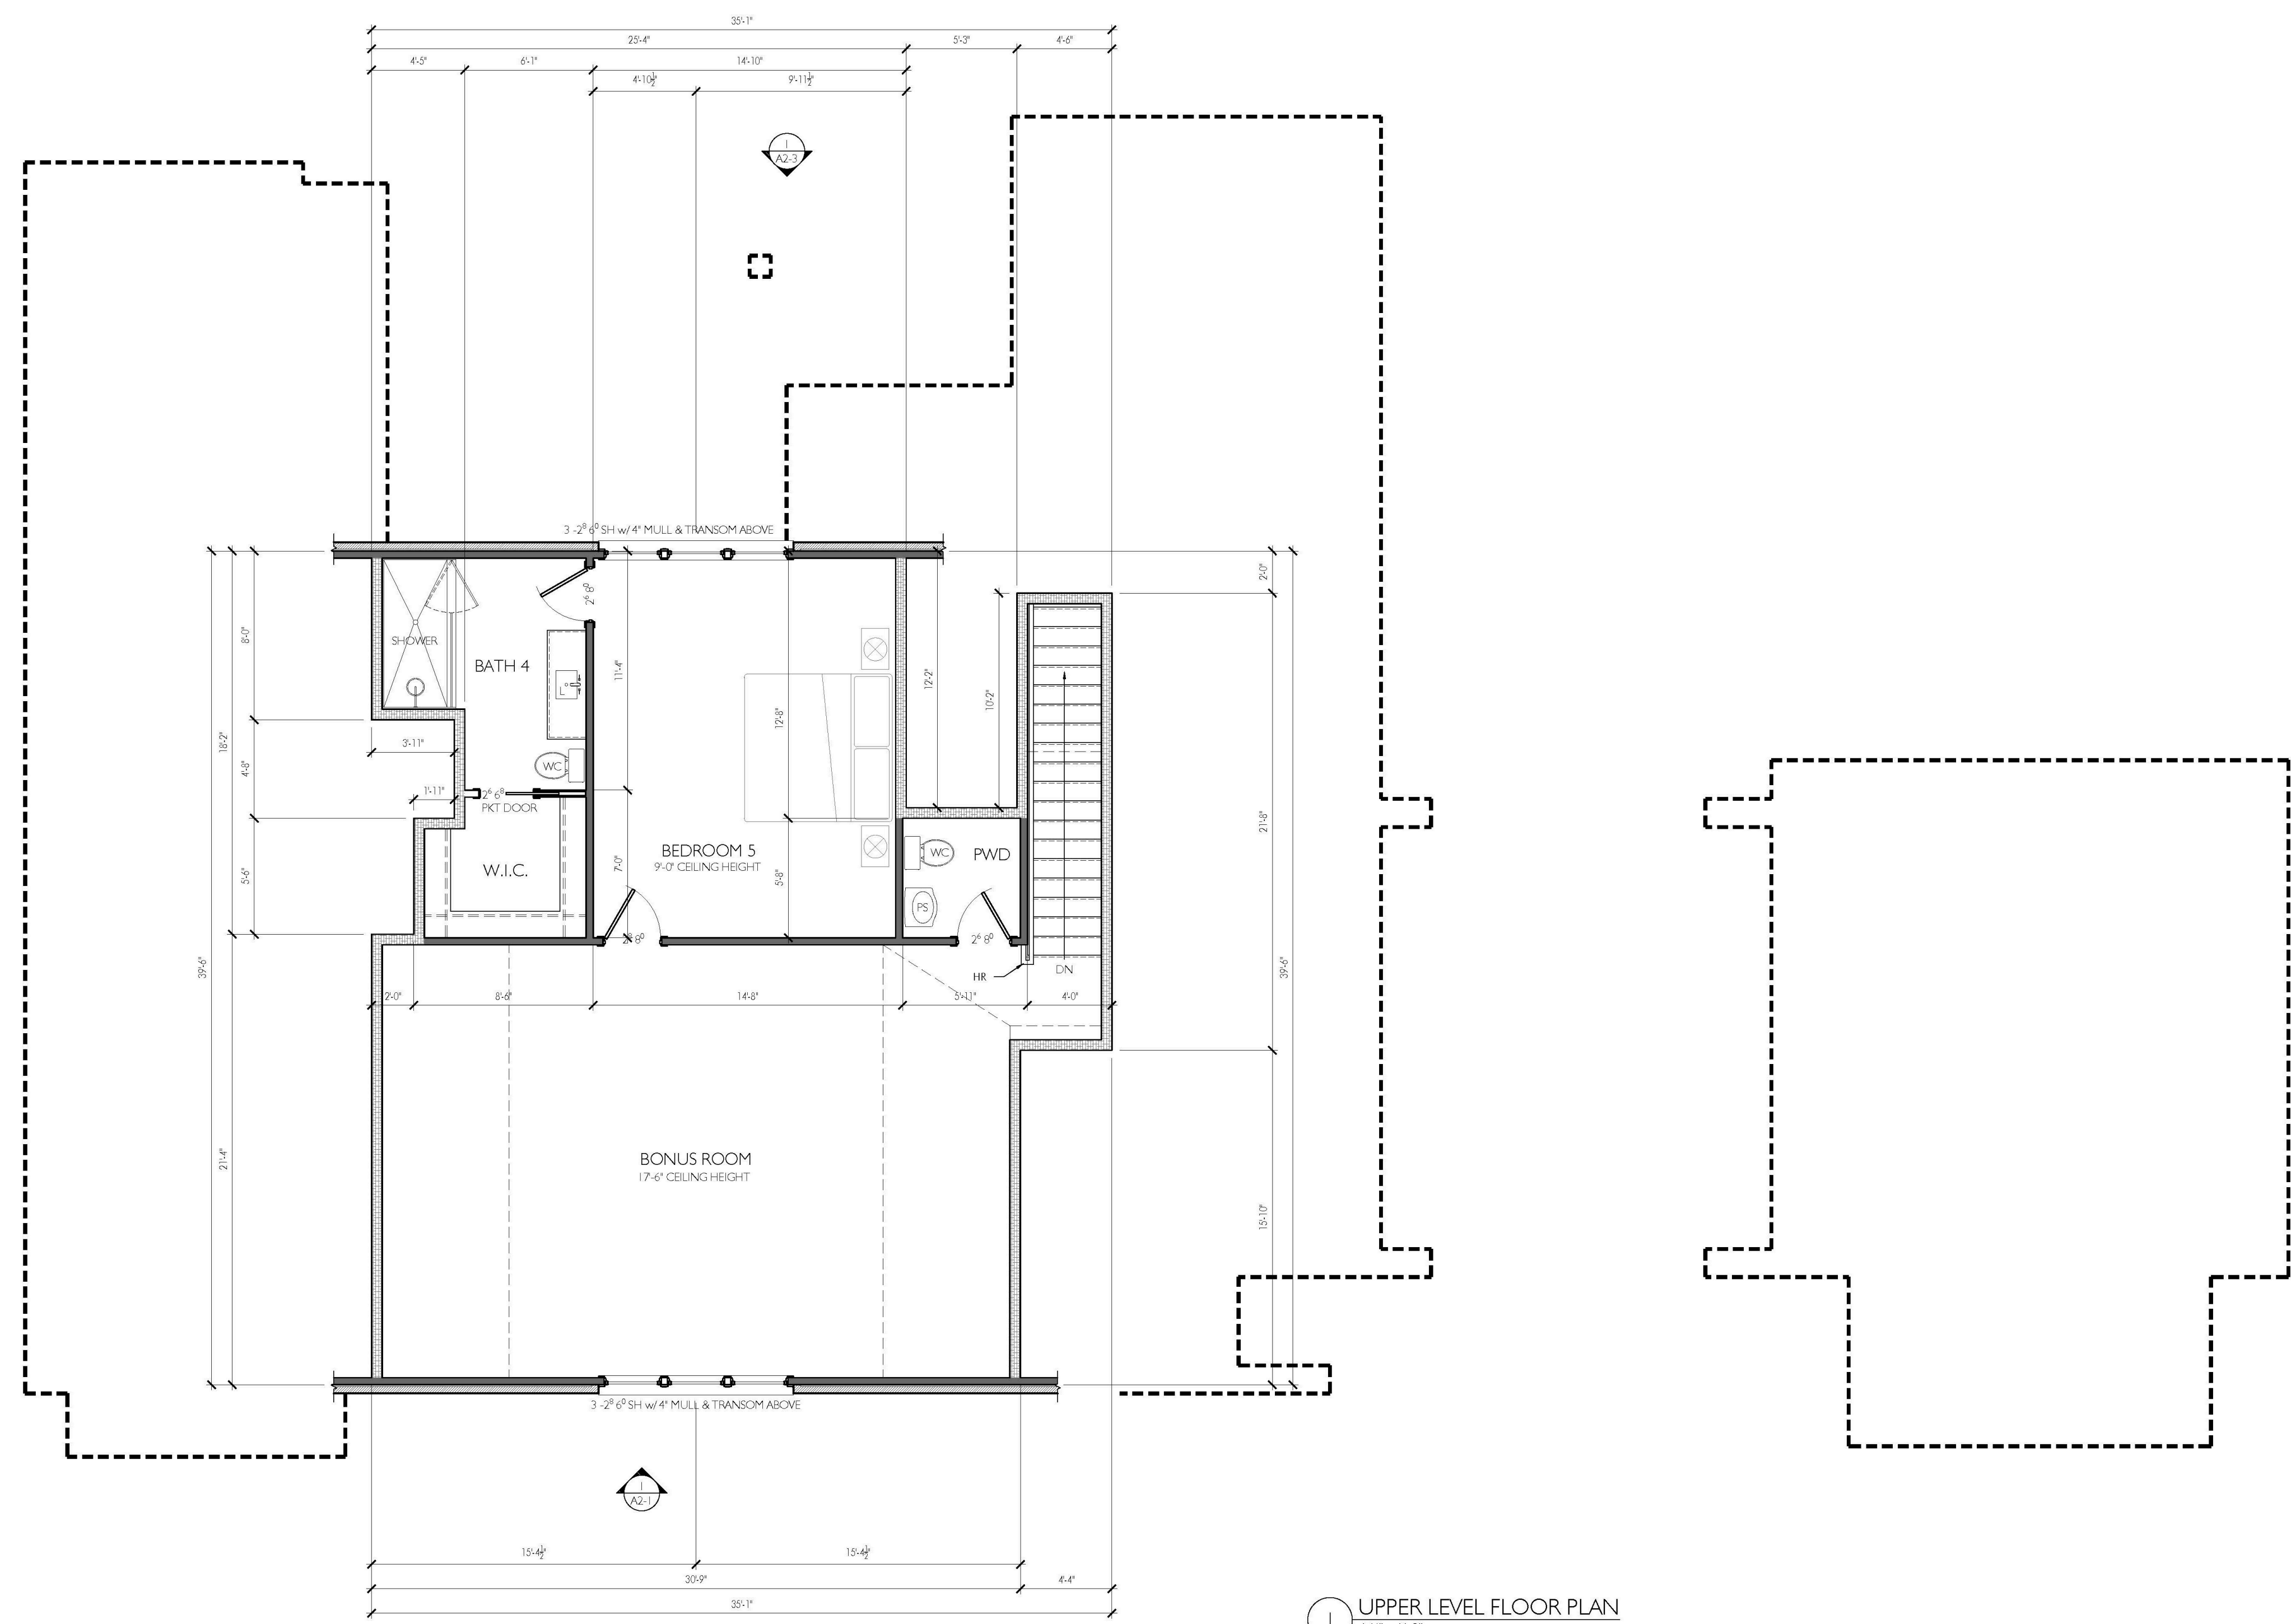

1 UPPER LEVEL FLOOR PLAN
1/4" = 1'-0"